



PROJECT:
Black Rhino


SCALE: 1:100

DRAWING TITLE:
Play system
Model:
Black Rhino
with Safety area
-1,178 sq.feet

DRAWING NO:
e/000/000/blackrhino-01a

DATE:

www.PlaygroundCompliance.com
866-345-6774
Fax. 866-345-6774

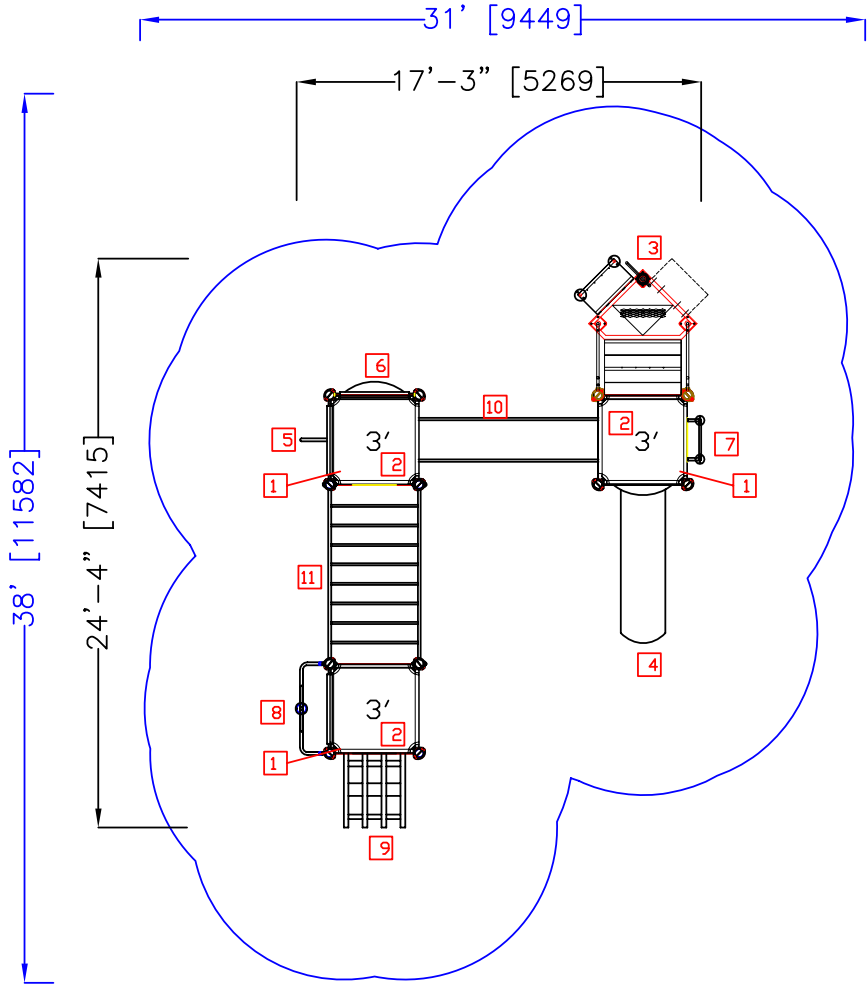

	DESCRIPTION	QTY
1	ARCHED ROOF	3
2	SQUARE DECK	3
3	3' PVC COATED ADA ACCESS STEP	1
4	3' WAVE SLIDE w/ PLASTIC EXIT	1
5	FIREMAN'S POLE	1
6	BUBBLE PANEL	1
7	3' VERTICAL LADDER	1
8	3' SERPANT CLIMBER	1
9	3' TANK TREAD CLIMBER	1
10	MONKEY ROPE BRIDGE	1
11	HORIZONTAL LADDER	1
	HAND RAILS	5
	POST FOR 3' DECK WITH ROOF	12

Colors on this proposal may vary from actual product colors



PROJECT:
Black Rhino

SCALE: N.T.S

DRAWING TITLE:
Play system
Model:
Black Rhino
Render Image
Natural Color Scheme

DRAWING NO:
e/000/000/blackrhino-01b

DATE:



www.PlaygroundCompliance.com
866-345-6774
Fax. 866-345-6774

Colors on this proposal may vary from actual product colors




PROJECT:
Black Rhino

SCALE: N.T.S

DRAWING TITLE:
Play system
Model:
Black Rhino
Render Image
Primary Color Scheme

DRAWING NO:
e/000/000/blackrhino-01c

DATE:

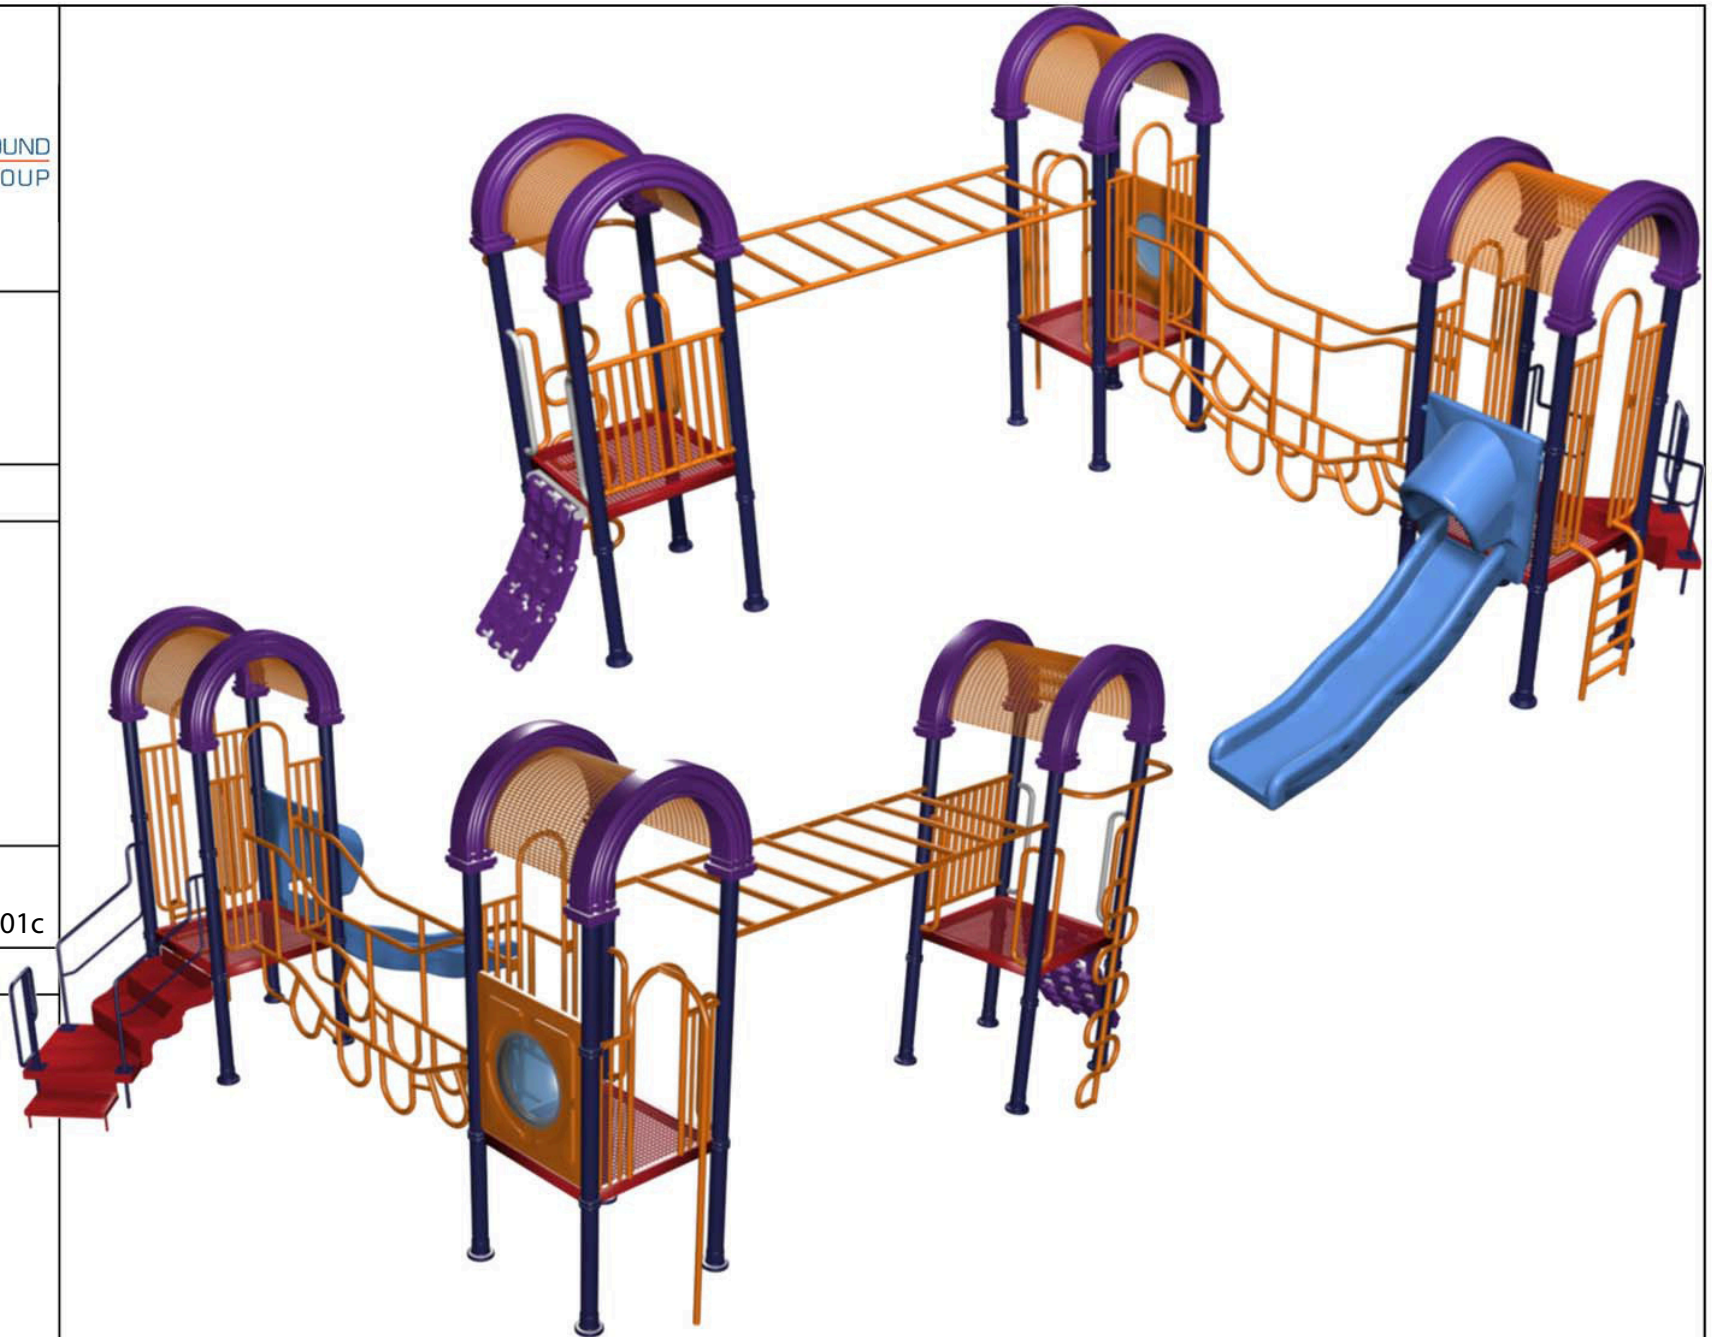

www.PlaygroundCompliance.com
866-345-6774
Fax. 866-345-6774

Colors on this proposal may vary from actual product colors